


NOTE: VERIFY ALL MEASUREMENTS. FIELD FIT ALL TIMBER.

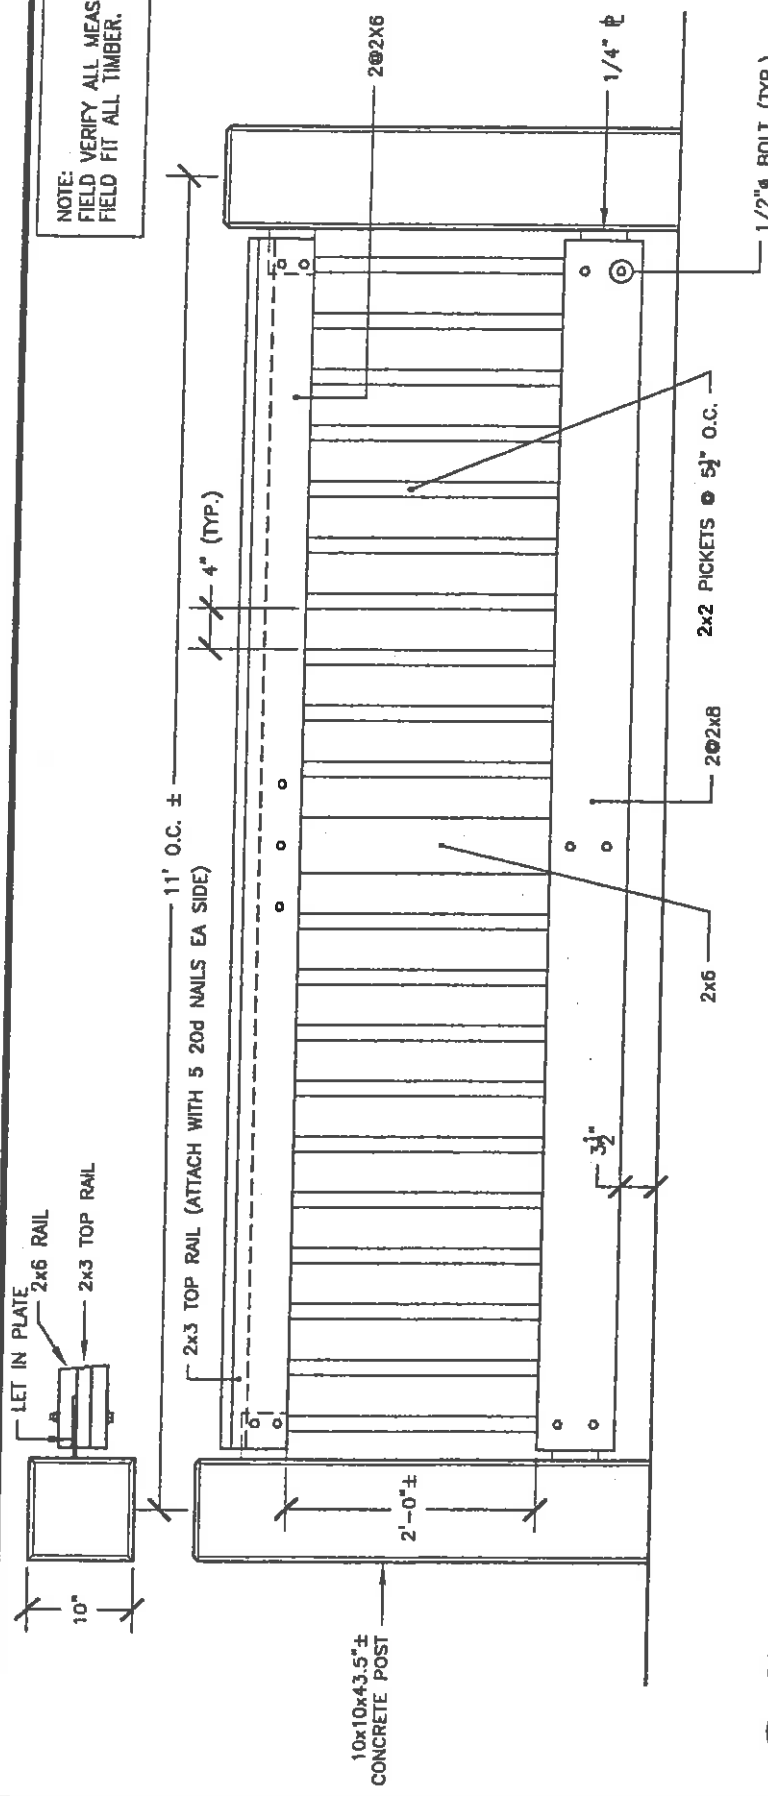

1 TYPICAL ELEVATION: TYPE 1 GUARDRAIL (TRACT 2026-1 AND 2)
SCALE: 1" = 1'-0"

NOTES:

1. ALL WORK SHALL CONFORM WITH THE REQUIREMENTS OF SECTION 305-2 OF THE SSPWC, LATEST EDITION.
2. ALL RAILS SHALL BE DOUGLAS FIR NO. 1 OR BETTER FOHC SELECTED FOR APPEARANCE. ALL LUMBER SHALL BE TREATED WITH ACZA PRESERVATIVE TO MINIMUM RETENTION OF 0.6 PCF.
3. ALL HARDWARE SHALL BE HOT DIP GALVANIZED IN CONFORMANCE WITH ASTM A 153.
4. PAINT ALL TIMBER WITH 2 COATS OF APPROVED PAINT. MOISTURE CONTENT OF TREATED TIMBER SHALL BE NO MORE THAN 18 PERCENT PRIOR TO PAINTING. COLOR SHALL BE APPROVED BY ENGINEER PRIOR TO APPLICATION.

Prepared by:



2201 DUPONT DRIVE, SUITE 620
IRVINE, CA 92715
(714) 752-1530
(714) 752-8381 (FAX)

MARK	DATE	DESCRIPTION	BY

CITY OF OXNARD, CALIFORNIA
DEPARTMENT OF PUBLIC WORKS

**TYPE 1 GUARDRAIL DETAIL (Rev.)
MANDALAY BAY**

APPROVED BY: _____ EXP. _____ DATE _____

APPROVED BY: _____ EXP. _____ DATE _____

SCALE: _____ VONZ. _____ DATE _____

DRAWN BY: JMA SHEET NO. 1 OF 3

CHECKED BY: JTM DRAWING NUMBER _____